



**Installation de  
stockage de  
déchets inertes de  
Préporché**

Phase ICPE Echelle 1/300


Indice -0- Date 27-07-2021

Ref. dossier 1800-ISDI-Preporche-Phasage.dwg Chef de projet M-A.RIVIERE

N° Dossier 1801 Projeteur R.MONDOT

Coupe Phase 1

PC : 260.00 m

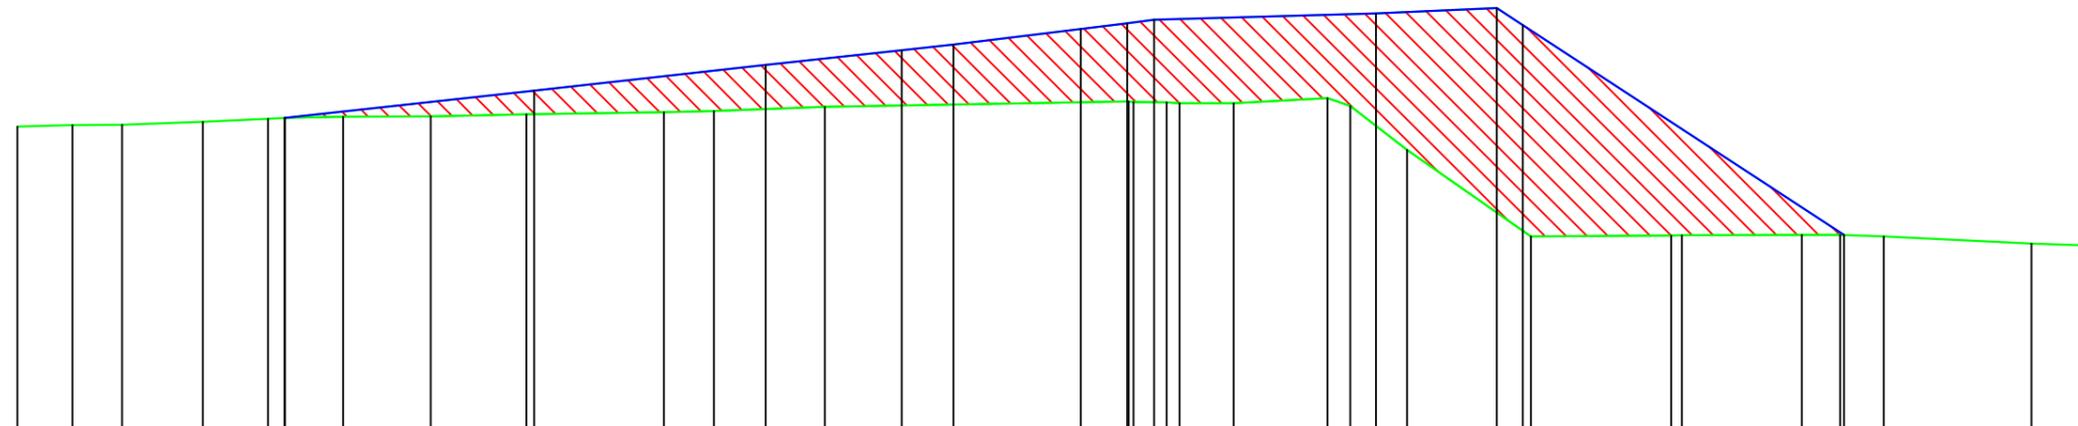

Altitudes TN	272.97	273.03	273.05	273.17	273.35	273.39	273.40	273.50	273.58	273.63	273.81	274.03	274.00	273.97	274.18	271.98	268.31	268.35	268.38	268.38	268.31	268.00	
Distances TN		2.33	2.12	3.42	3.47	2.48	3.73	4.06	5.84	2.12	4.72	12.90	1.61	2.84	3.99	3.38	5.25	5.96	5.54	1.63	1.85	6.28	4.4
Pentes TN		2.6 %	1.0 %	3.5 %	4.6 %	1.6 %	0.5 %	2.3 %	1.4 %	2.5 %	3.8 %	1.7 %	-0.9 %	0.3 %	5.4 %	-77.4 %	-70.0 %	0.6 %	0.4 %	0.1 %	-3.5 %	-4.9 %	-3.2
Altitudes Projet					273.35			274.50			275.59	276.22	276.46	277.12	277.35	277.51	277.78	278.00	277.28		268.38		
Distances Projet					-33.65			-23.05			-13.22	-7.45	-5.25	0.16	2.13	3.27	12.69	17.83	18.93		32.56		
Pentes Projet							10.9 %			11.1 %		10.9 %	12.2 %	12.0 %	13.8 %		2.8 %	4.3 %		-65.3 %			

Coupe phase 1

