



**Installation de
stockage de
déchets inertes de
Préporché**

Phase ICPE Echelle 1/300


Indice -0- Date 27-07-2021

Ref. dossier 1800-ISDI-Preporche-Phasage.dwg Chef de projet M-A.RIVIERE

N° Dossier 1801 Projeteur R.MONDOT

Coupe phase 2

Coupe Phase 2

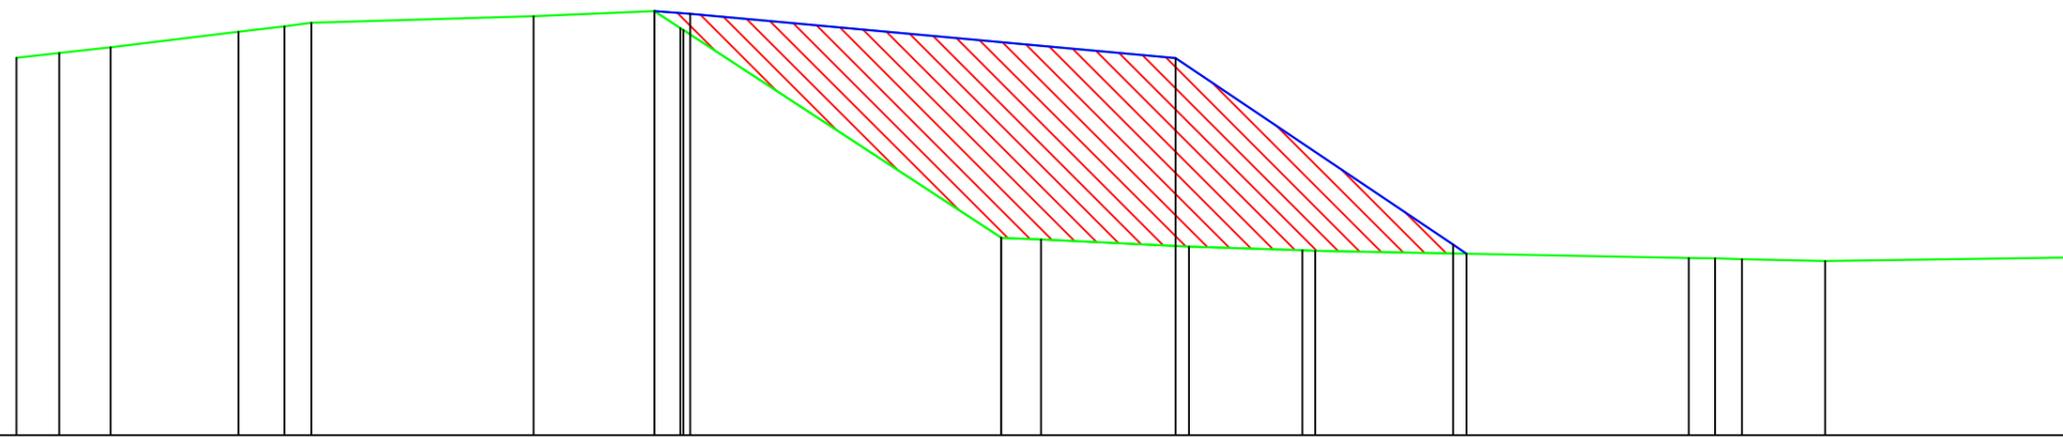

PC : 260.00 m

Altitudes TN	276.02	276.22	276.46	277.12	277.35	277.51	277.78	278.00	277.20	288.37	288.31	288.00	287.85	287.52	287.50	287.47	287.39
Distances TN	1.82	2.19	5.41	1.97	1.14	9.43	5.13	1.23	13.50	1.69	6.28	4.81	16.41	1.11	1.15	3.53	11.57
Pentes TN	11.0 %	12.2 %	12.0 %	13.8 %	2.8 %	4.3 %	-65.3 %	-3.5 %	-4.9 %	-3.2 %	-2.0 %	-1.5 %	-3.1 %	-2.2 %	1.4 %		
Altitudes Projet								278.00	277.88			276.00					267.70
Distances Projet								-17.91	-16.38			4.22					16.59
Pentes Projet								-7.7 %			-9.1 %						-67.1 %

