



**Installation de  
stockage de  
déchets inertes de  
Préporché**

Phase ICPE

Echelle 1/300

Indice -0-

Date 27-07-2021

Ref. dossier 1800-ISDI-Preporche-Phasage.dwg

1801

Chef de projet


M-A.RIVIERE

Projeteur

R.MONDOT

**Coupe Phase 3**

PC : 260.00 m

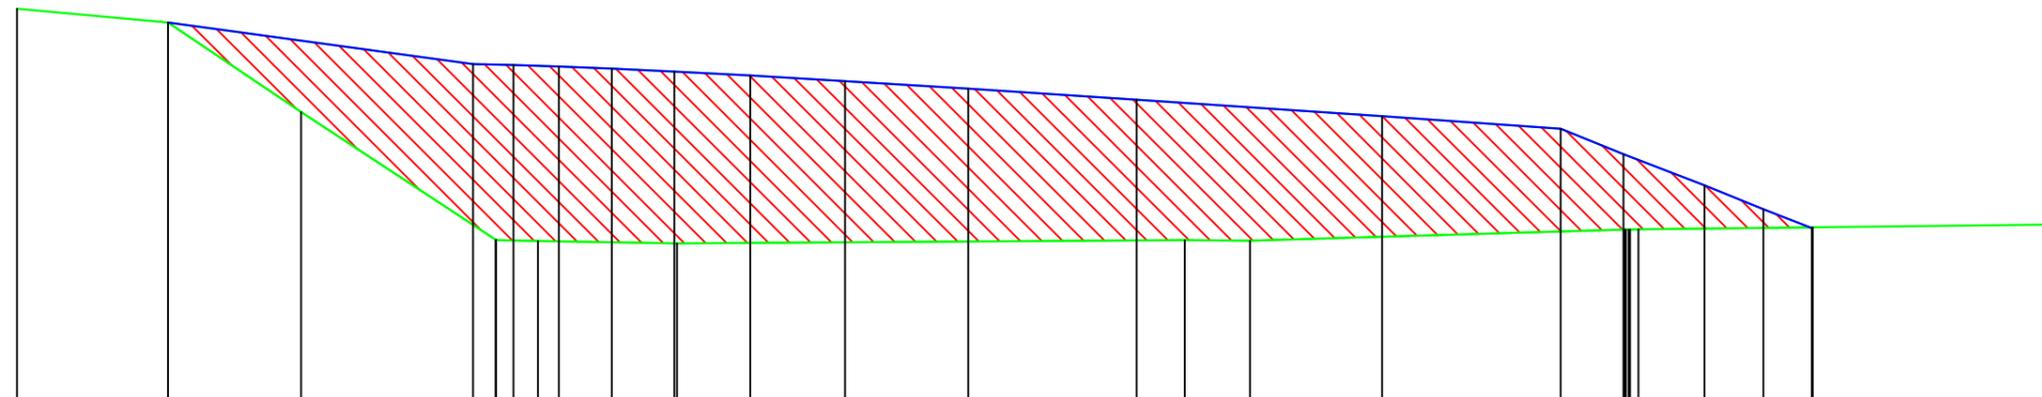

Altitudes TN	276.59	276.00	272.21	266.78	266.74	266.63	266.77	266.74	267.22							
Distances TN	6.41	5.66	8.27	1.78	5.91	21.56	2.77	15.91	20.03							
Pentes TN	-9.1 %	-67.1 %	-65.6 %	-2.0 %	-1.8 %	0.7 %	-1.1 %	3.0 %	1.1 %							
Altitudes Projet	276.00	274.25	274.21	274.14	274.05	273.93	273.76	273.52	273.20	272.73	272.03	271.50	270.42	269.10	268.07	267.31
Distances Projet	-38.59	-25.63	-23.92	-21.98	-19.74	-17.08	-13.86	-9.83	-4.60	2.54	12.98	20.56	23.23	26.66	29.17	31.26
Pentes Projet		-13.5 %	-2.3 %	-3.3 %	-4.1 %	-4.7 %	-5.3 %	-5.8 %	-6.2 %	-6.5 %	-6.8 %	-7.0 %	-40.6 %	-38.5 %	-40.7 %	-38.3 %

**Coupe phase 3**

