




**Installation de
stockage de
déchets inertes de
Préporché**

Phase	ICPE	Echelle	1/300
Indice	-0-	Date	27-07-2021
Ref. dossier	1800-ISDI-Preporche-Phasage.dwg	Chef de projet	M-A.RIVIERE
N° Dossier	1801	Projeteur	R.MONDOT

Coupe Phase 4

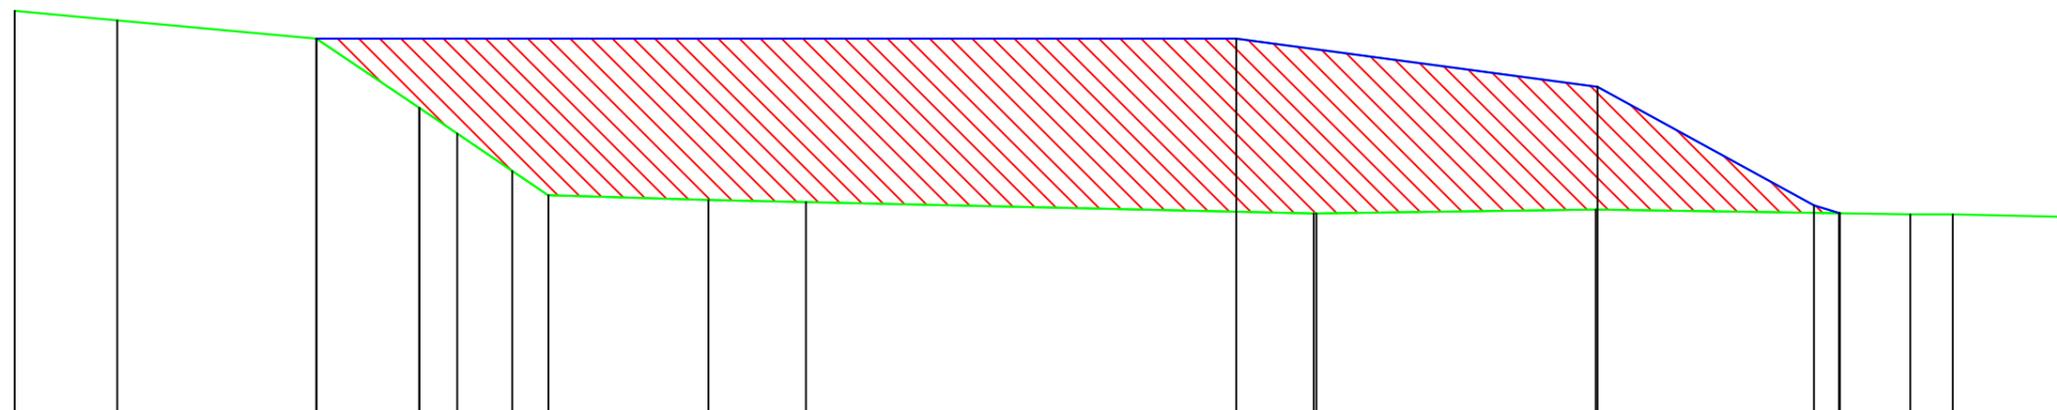

PC : 260.00 m

Altitudes TN	277.18	276.77	276.00	273.07	271.97	270.38	269.36	269.16	269.06	268.58	268.75	268.54	268.55
Distances TN	4.35	8.46	4.37	1.61	2.34	1.54	6.79	4.14	21.56	11.98	13.37	1.80	7.70
Pentes TN	-9.3 %	-9.1 %	-67.1 %	-68.0 %	-3.1 %	-2.2 %	-2.2 %	-2.2 %	-2.2 %	1.4 %	-1.6 %	0.3 %	-2.3 %
Altitudes Projet			276.00						276.00		273.95	268.93	268.59
Distances Projet			-32.19						6.88		22.21	31.41	32.50
Pentes Projet							0.0 %			-13.4 %	-54.7 %	-30.1 %	

Coupe phase 4

